




City of Banning

Building & Safety Department
99 E Ramsey Street, P.O. Box 998
Banning, California 92220
(951) 922-3120

Sample Site Plan

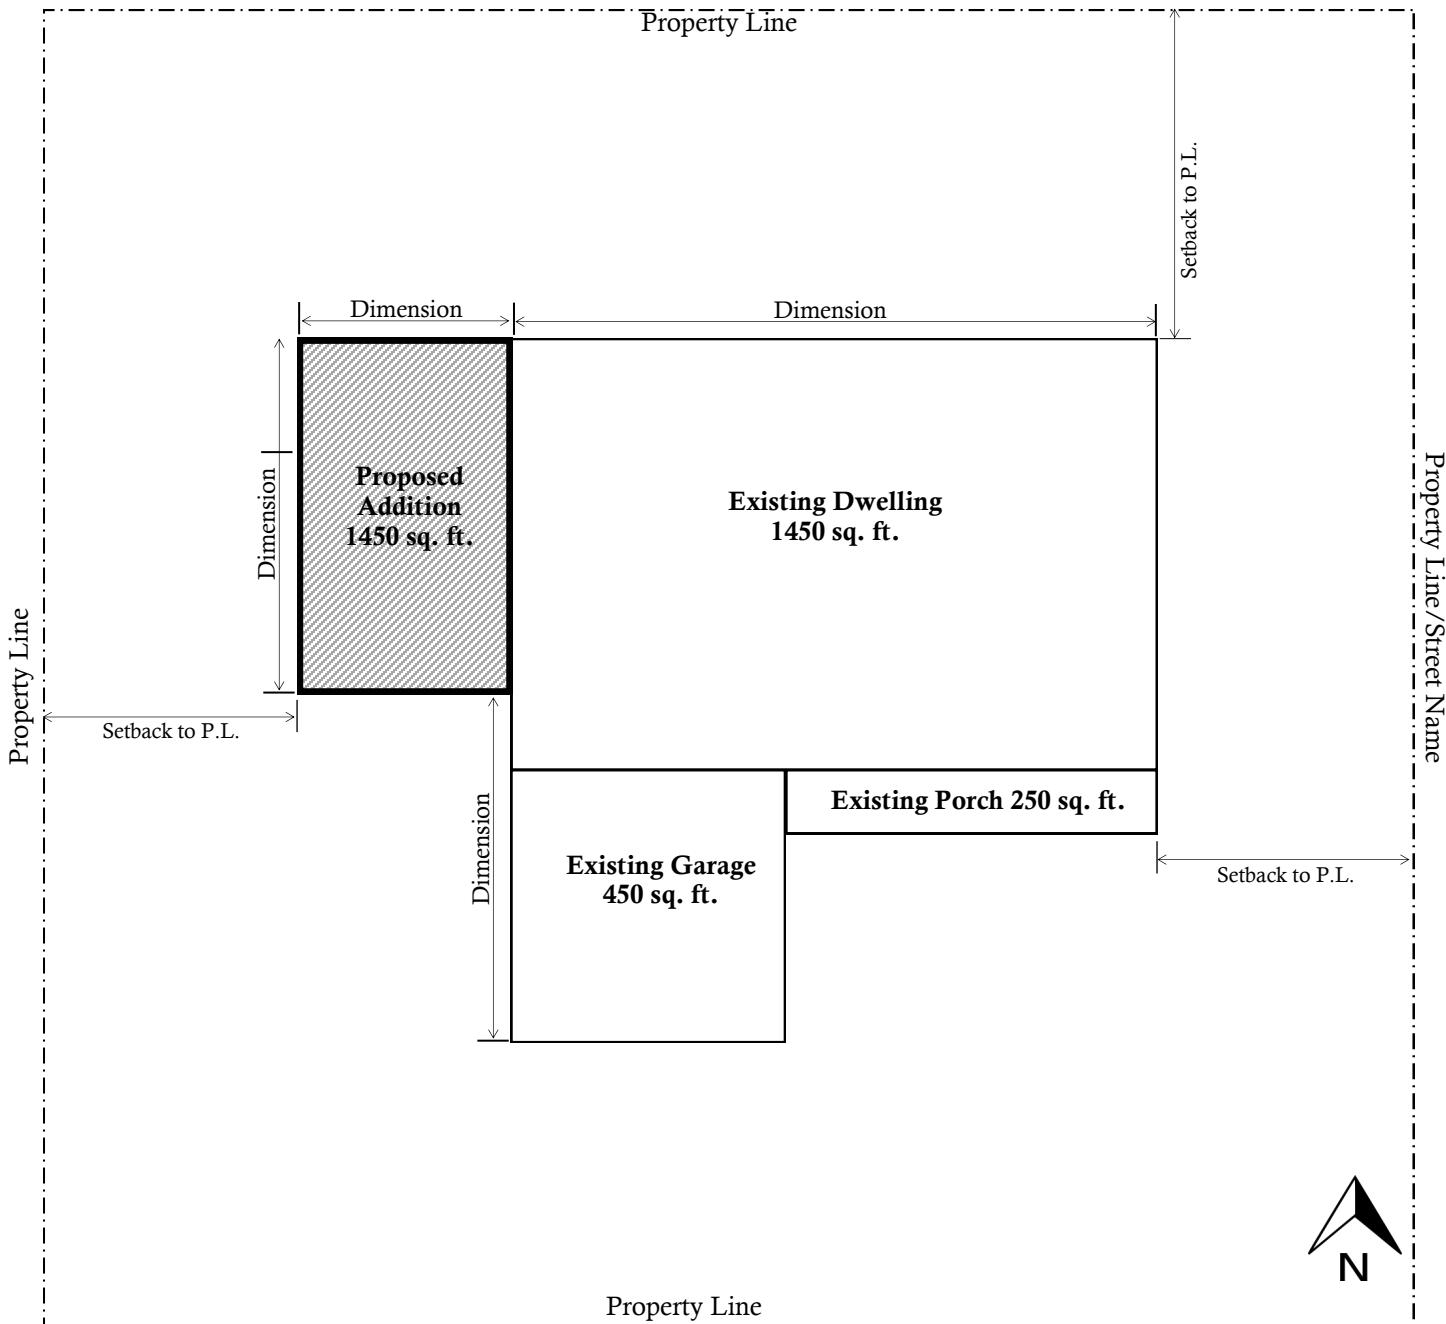

Property Owner's Name

Property Address

Phone Number

Scope of Work

Designer's Name & Signature

Site Area & Lot Coverage

Street Name