



Pool Demolition

Provide a site plan example below.

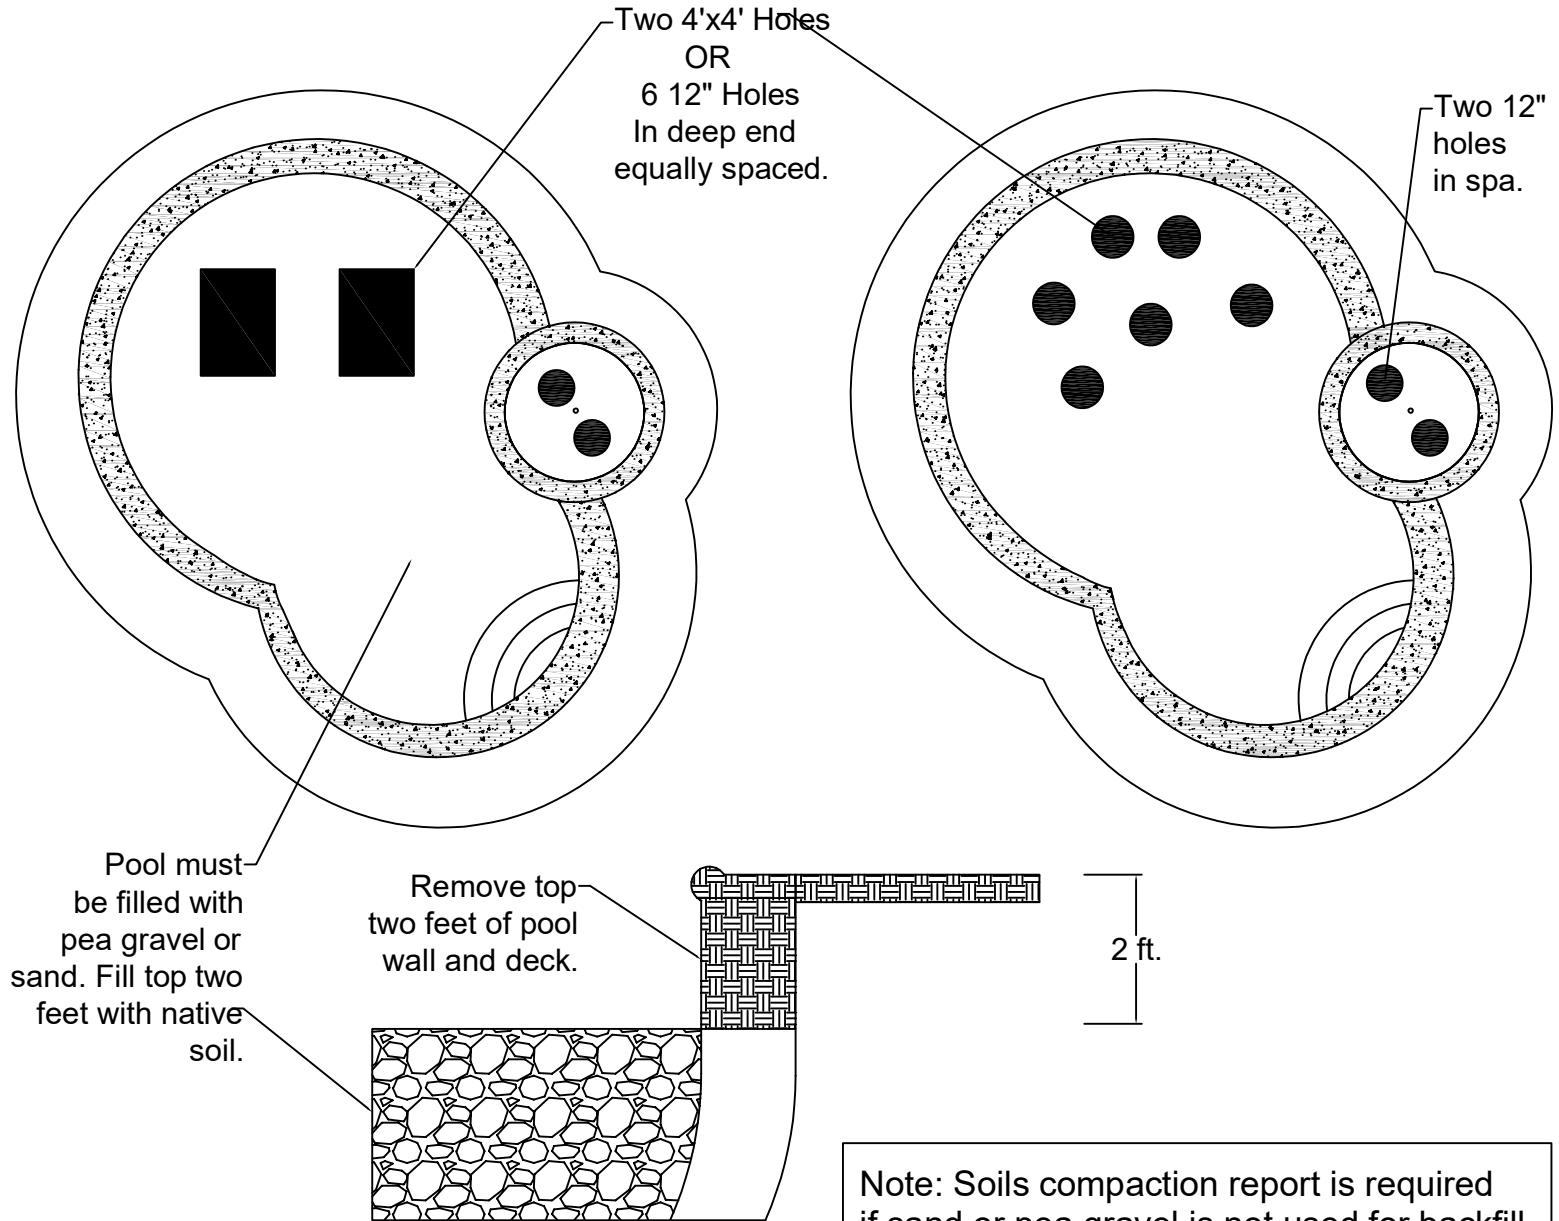

Pool equipment must be removed and disconnected back to sub panel. Timers and switchgear must be removed.

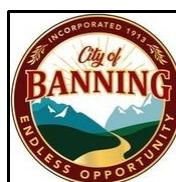

City of Banning

Pool Demolition Standard

Banning Building Department 99 E. Ramsey St.

8/09/2024

By Brian Gumpert

Any deviation from this plan requires the submittal of plans and engineering.